

A PROJECT BY



ATLANTIS
INFRA SPACE LLP

CHIRAG MAHETA
+91 99988 88282




ATLANTIS
HILLS


2 & 3 BHK Flats & Shops






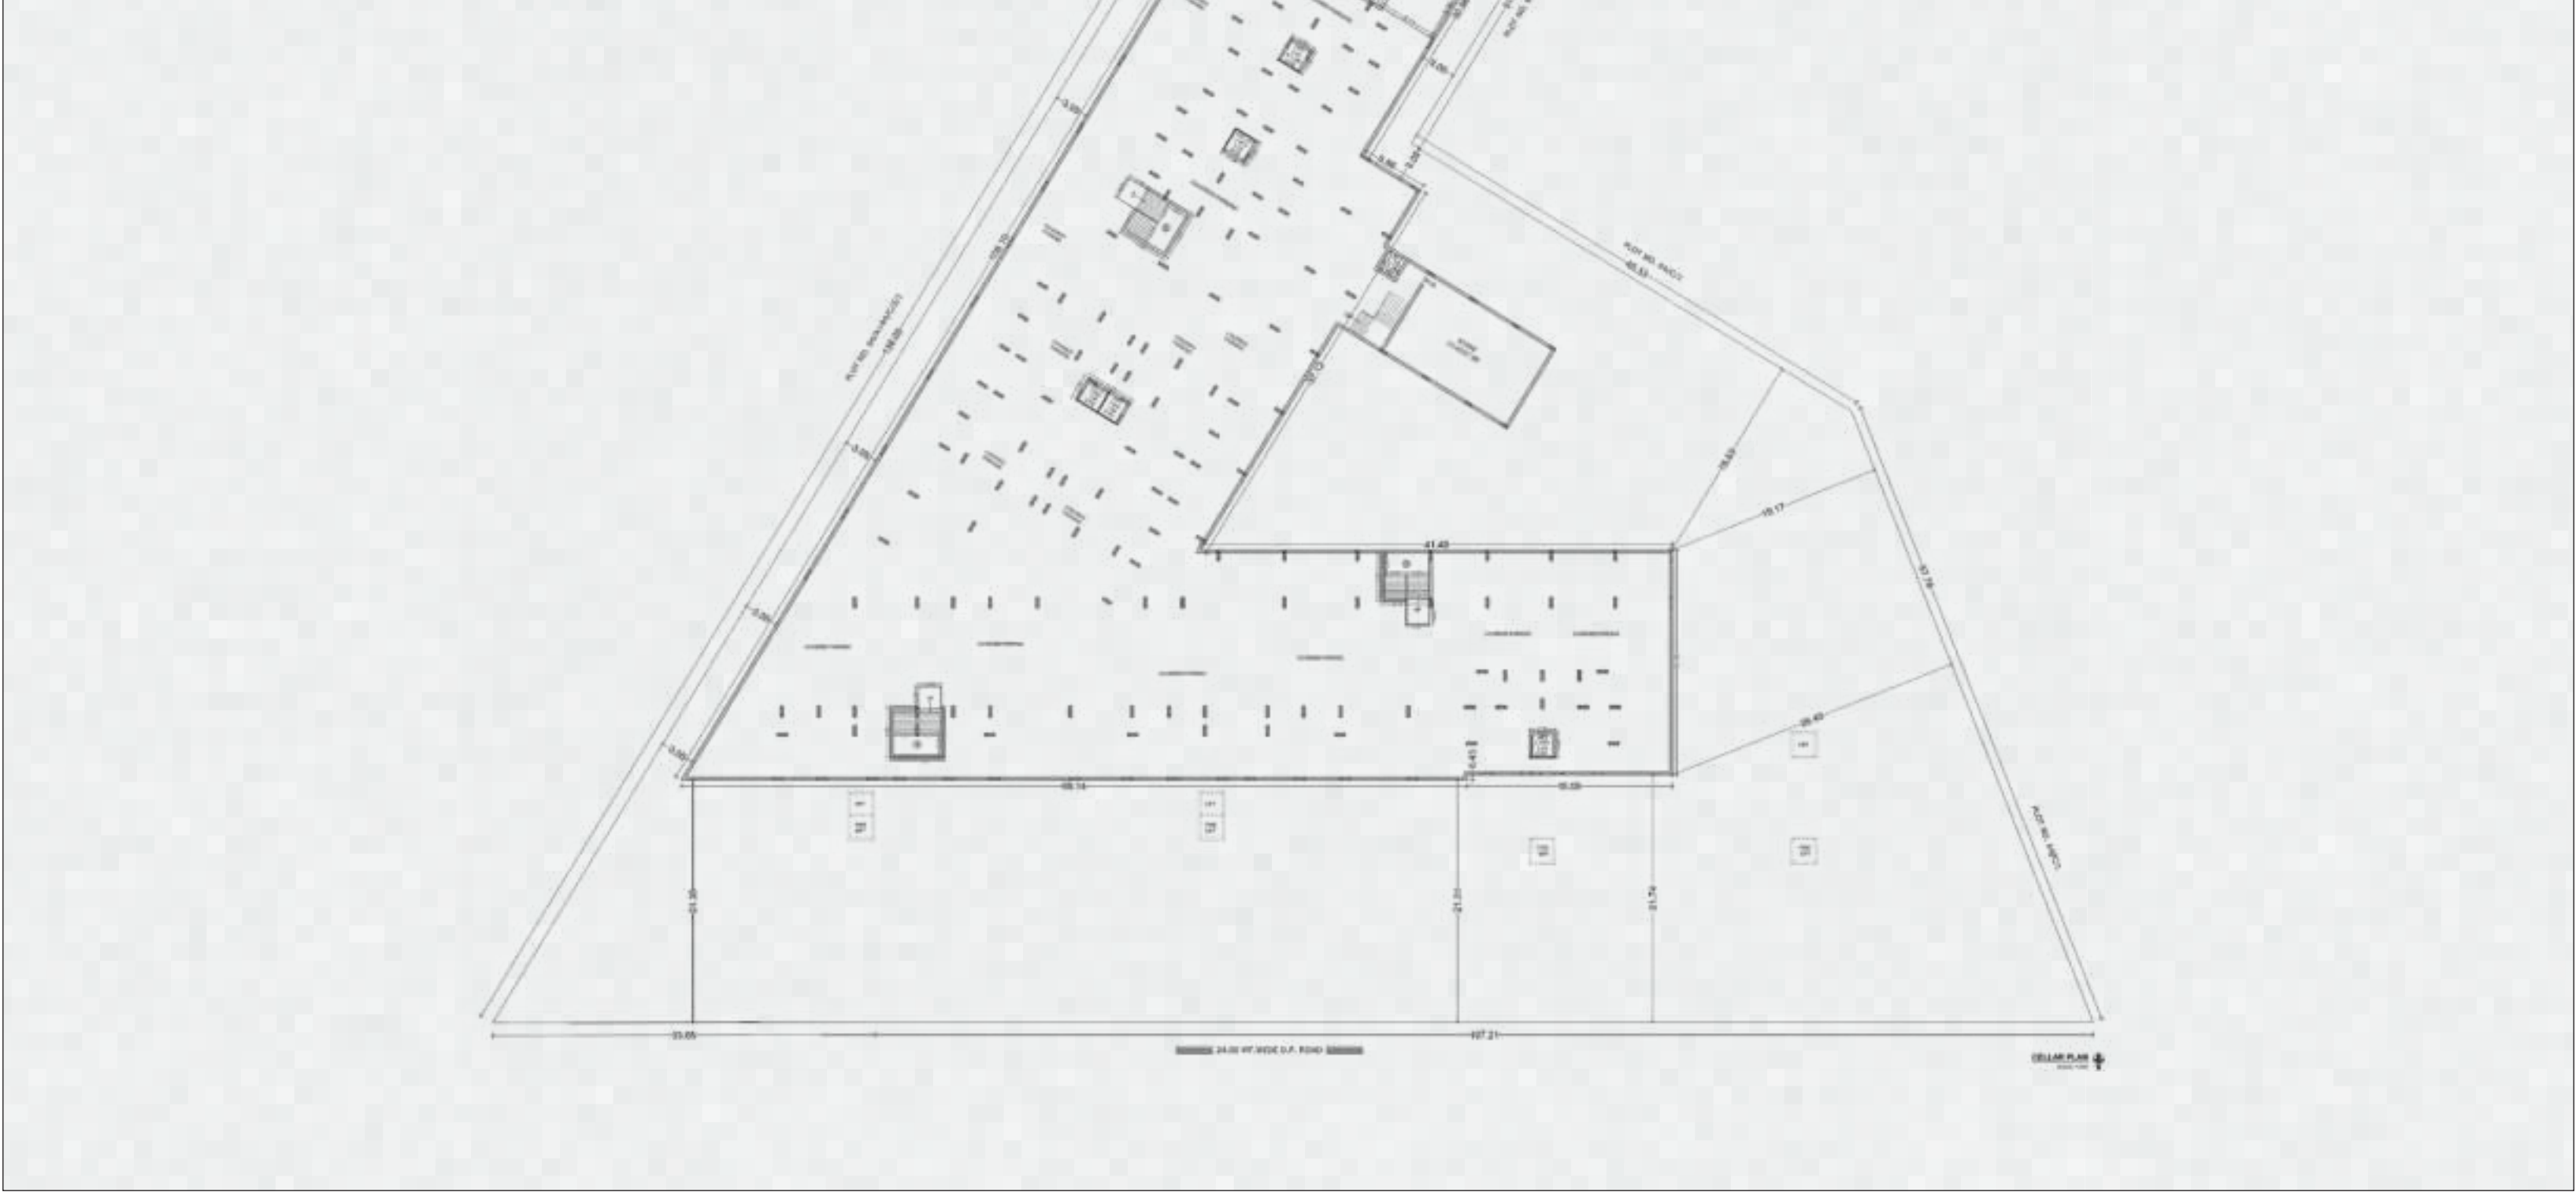

GROUND FLOOR PLAN COMMERCIAL & PARKING

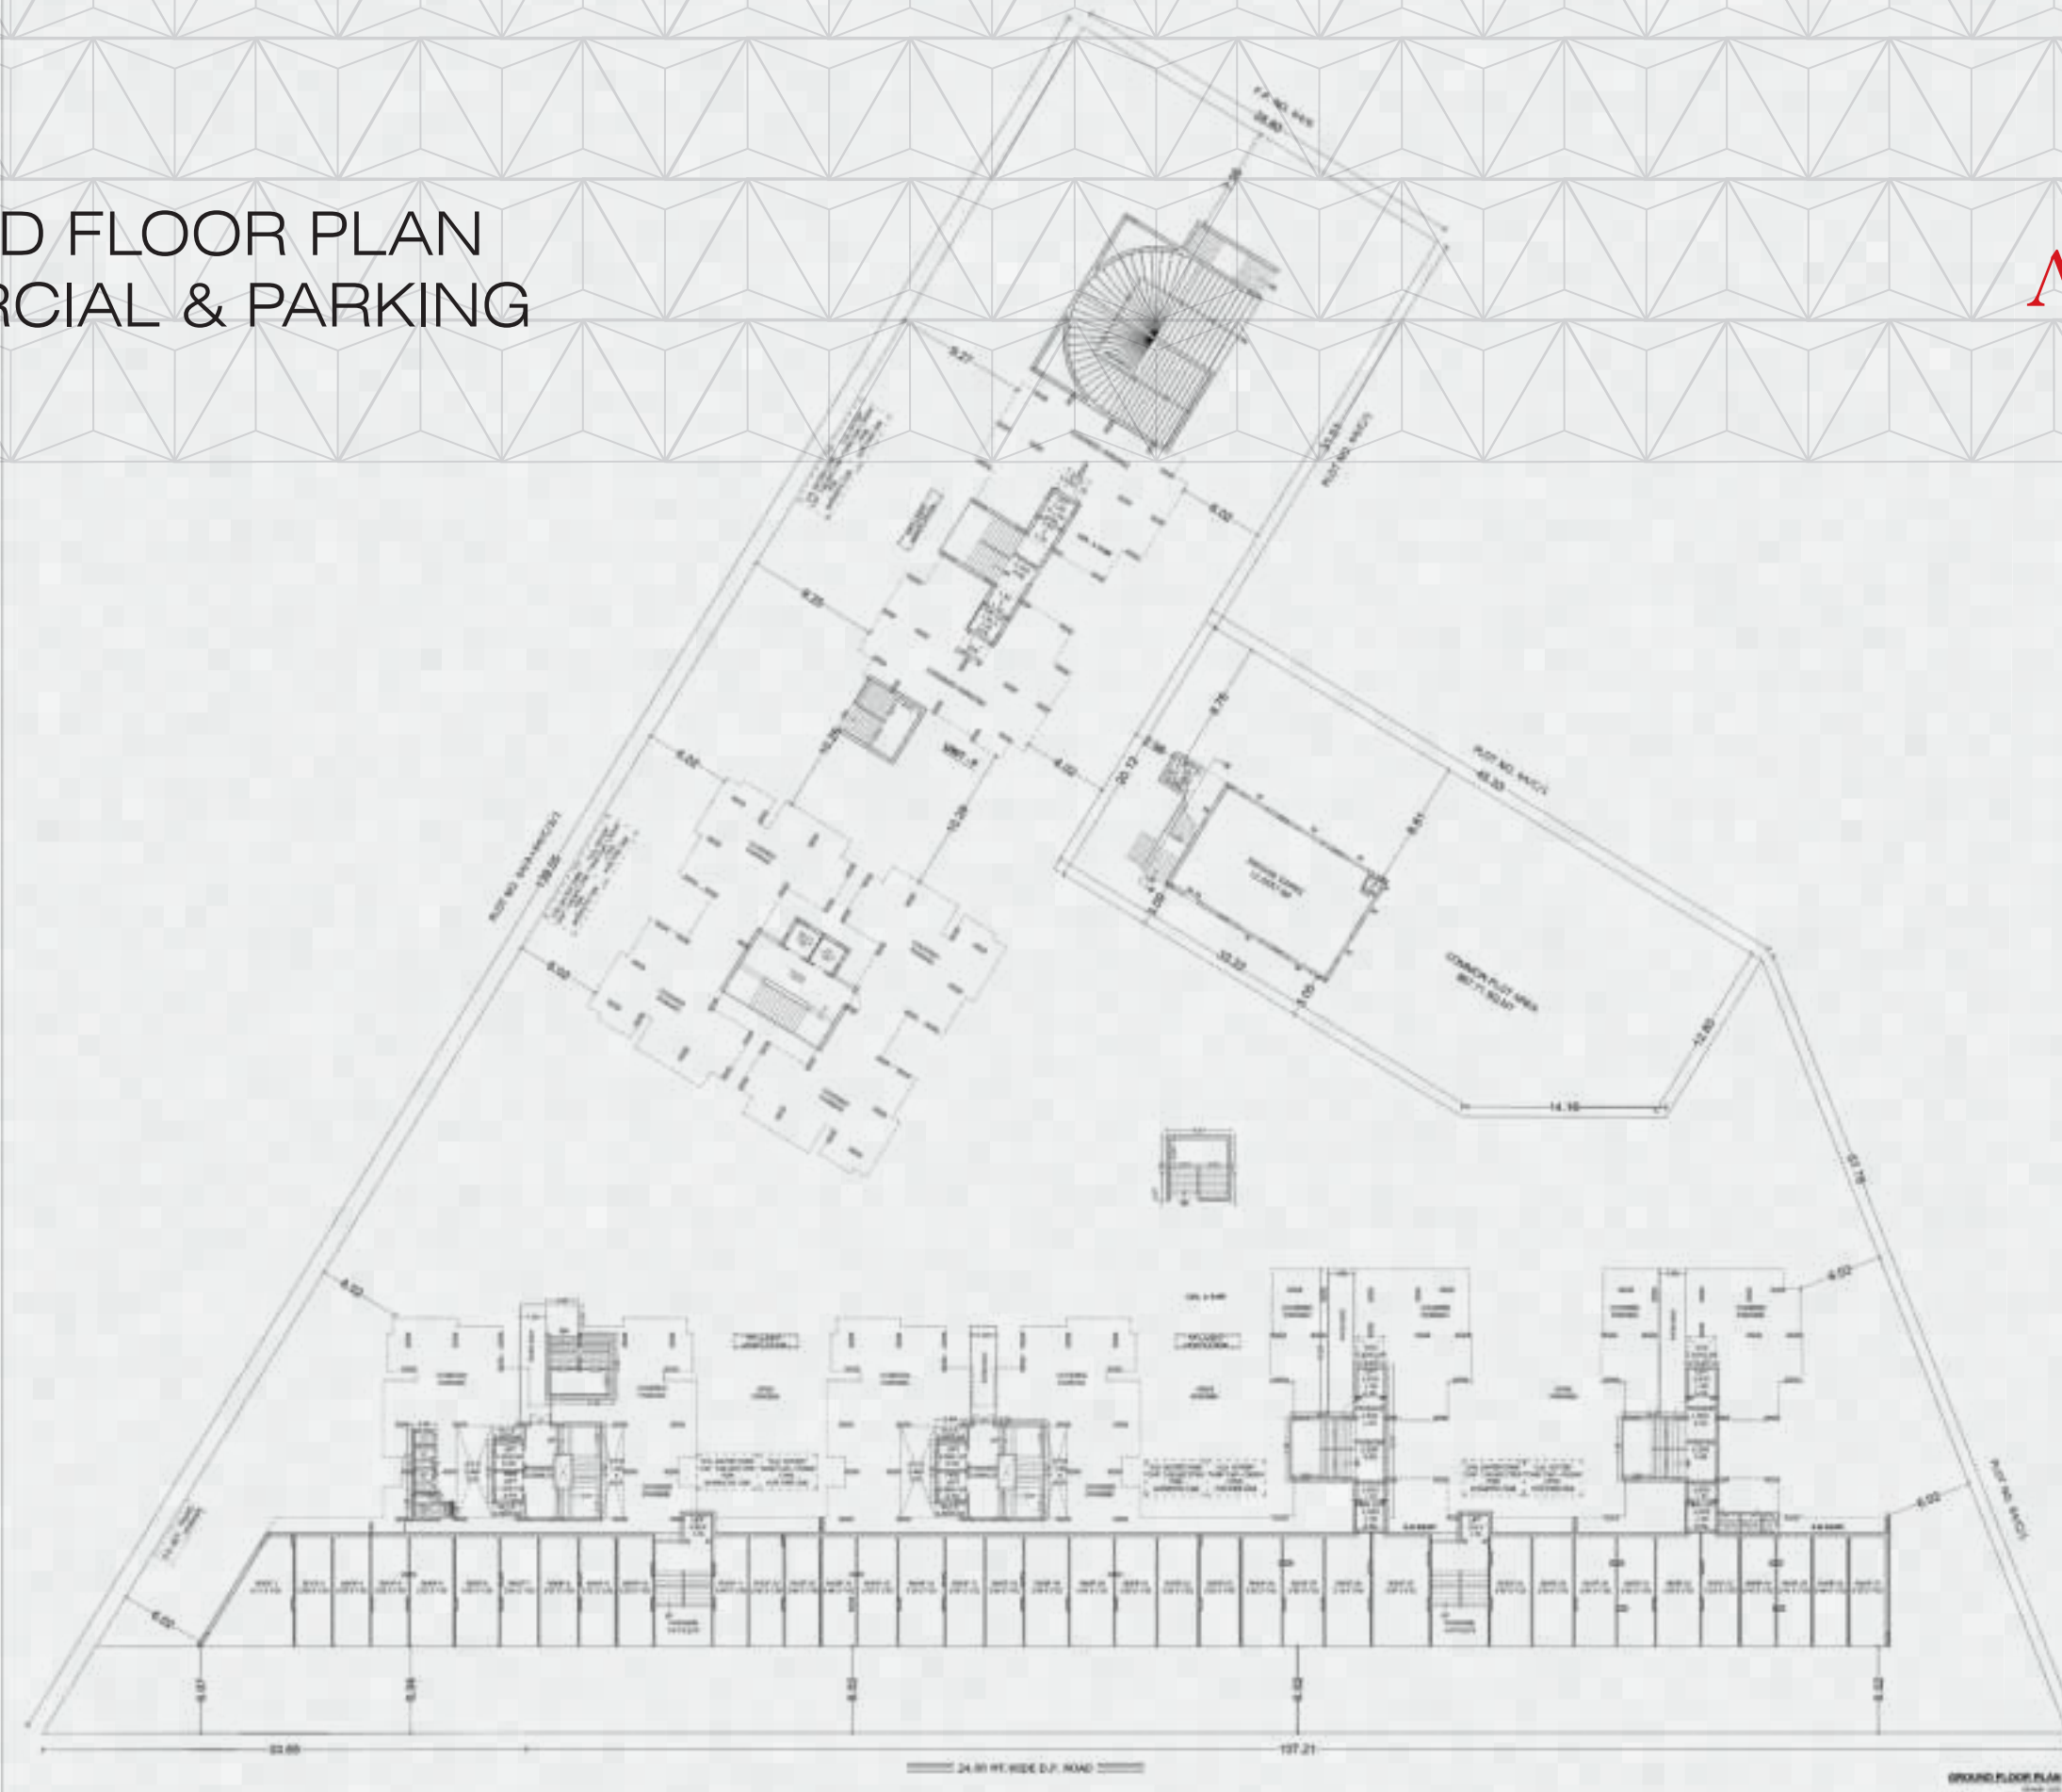



1ST & 2ND FLOOR PLAN
UNIT - A,B,C & D

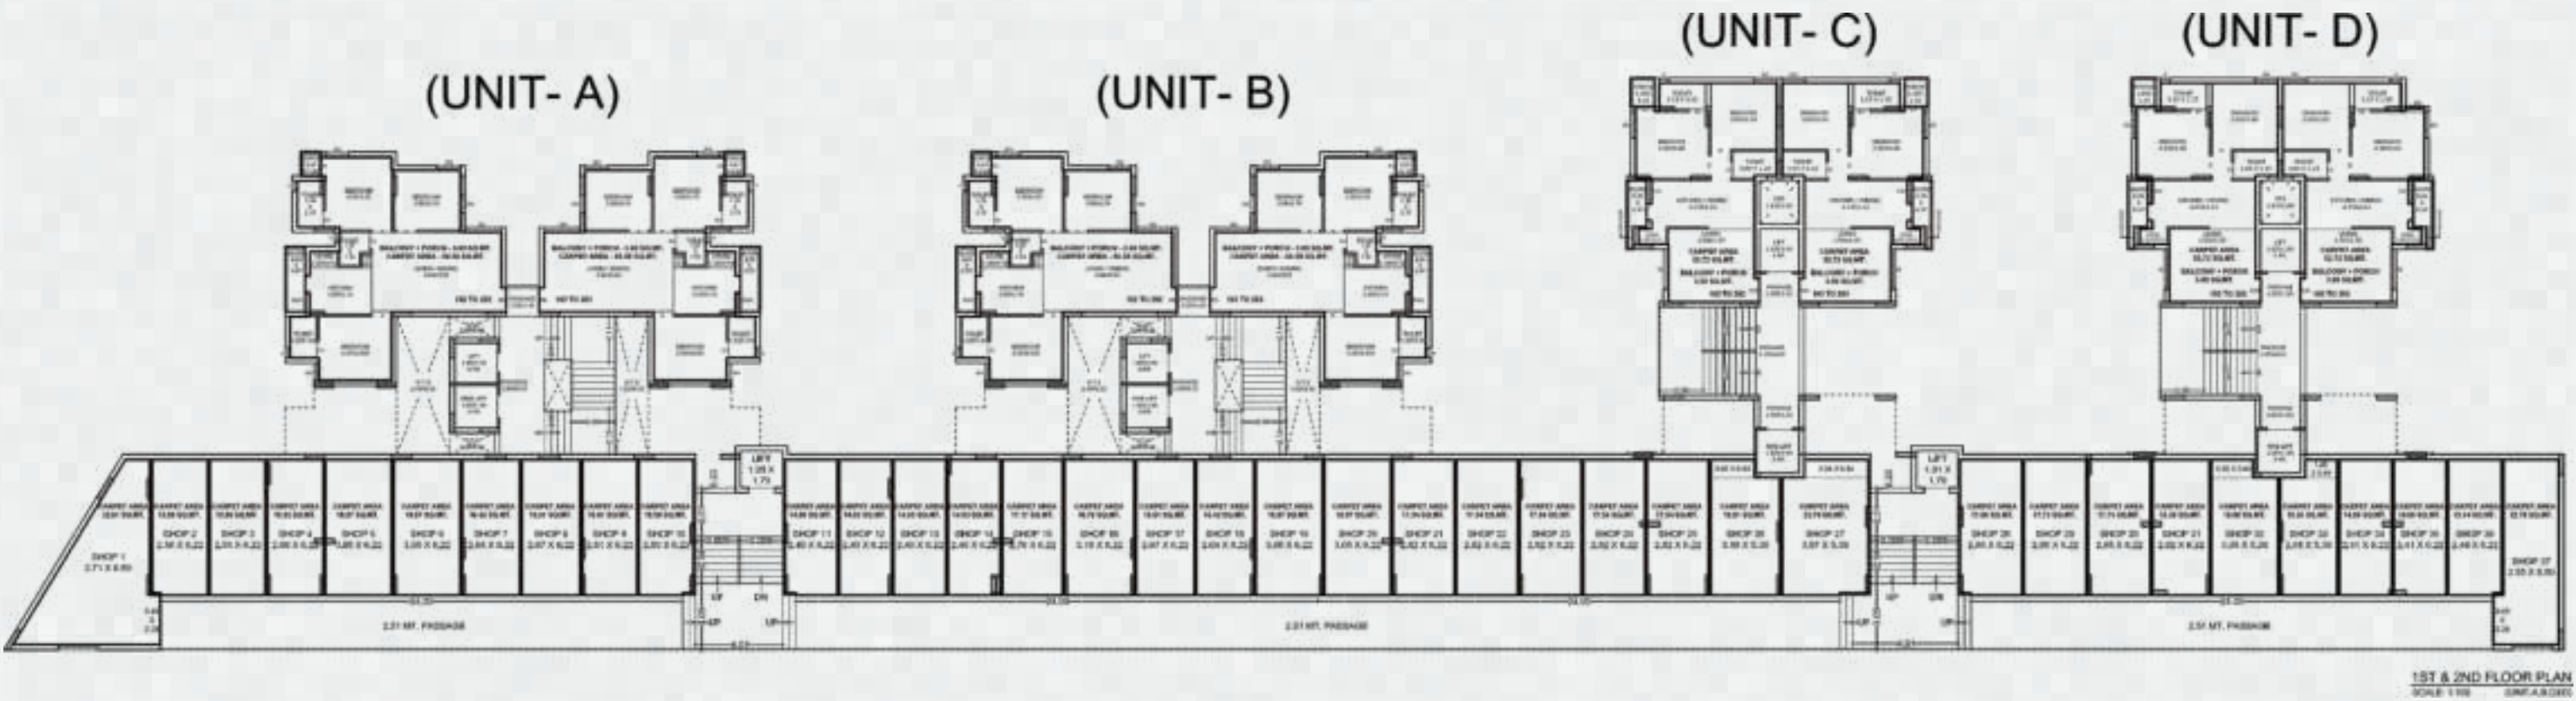


1ST & 2ND FLOOR PLAN
SCALE: 1/8" = 1'-0"

3RD FLOOR PLAN UNIT - A,B,C & D

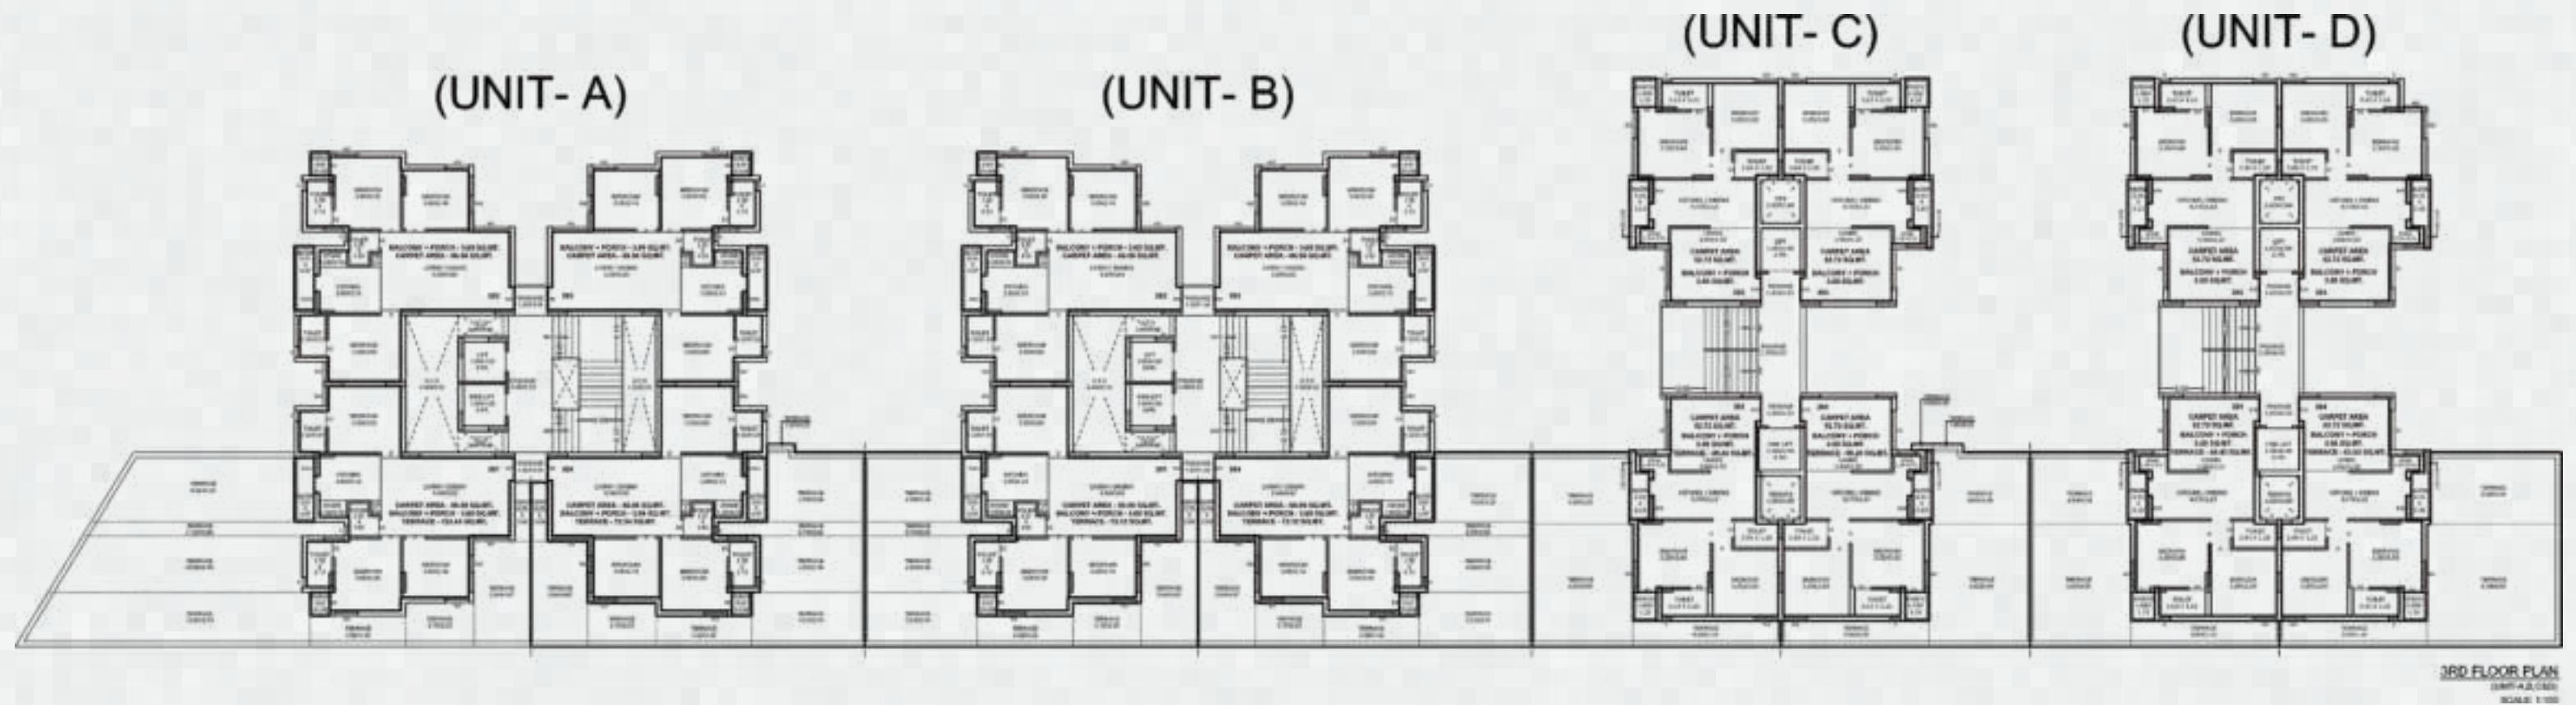


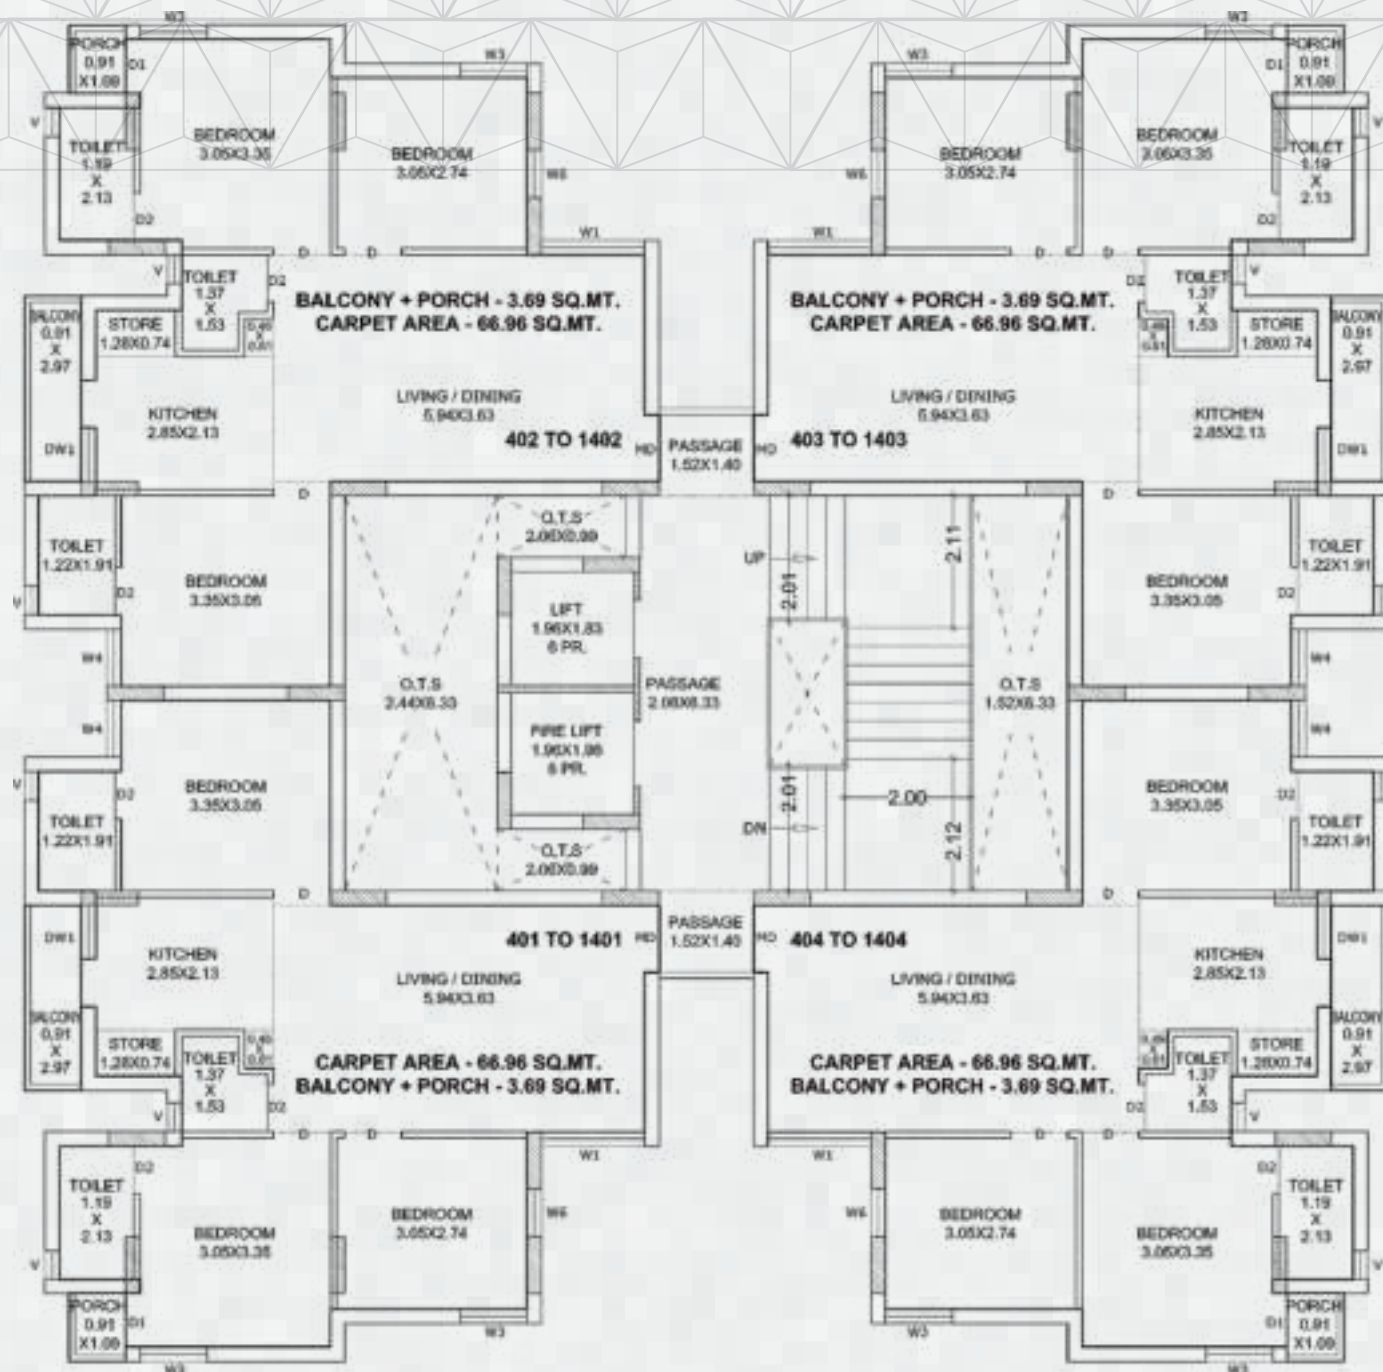


TYPICAL FLOOR PLAN (4TH TO 14TH)
(UNIT-A & B)

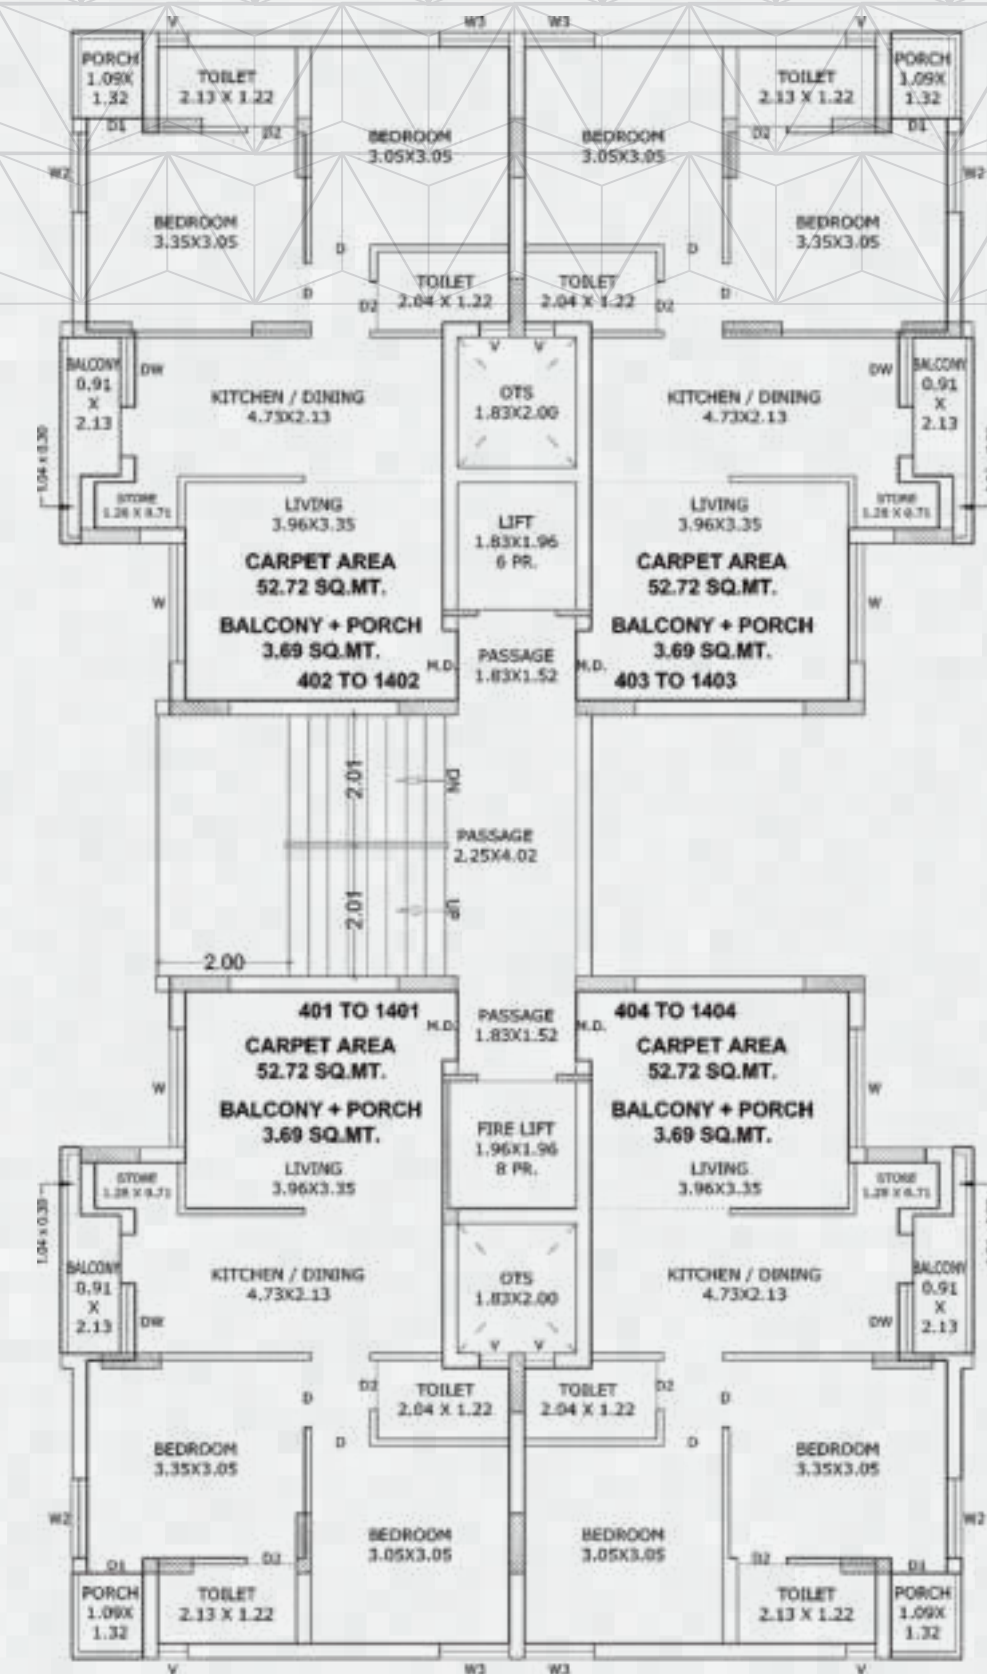


TYPICAL FLOOR PLAN (4TH TO 14TH)
(UNIT-C)

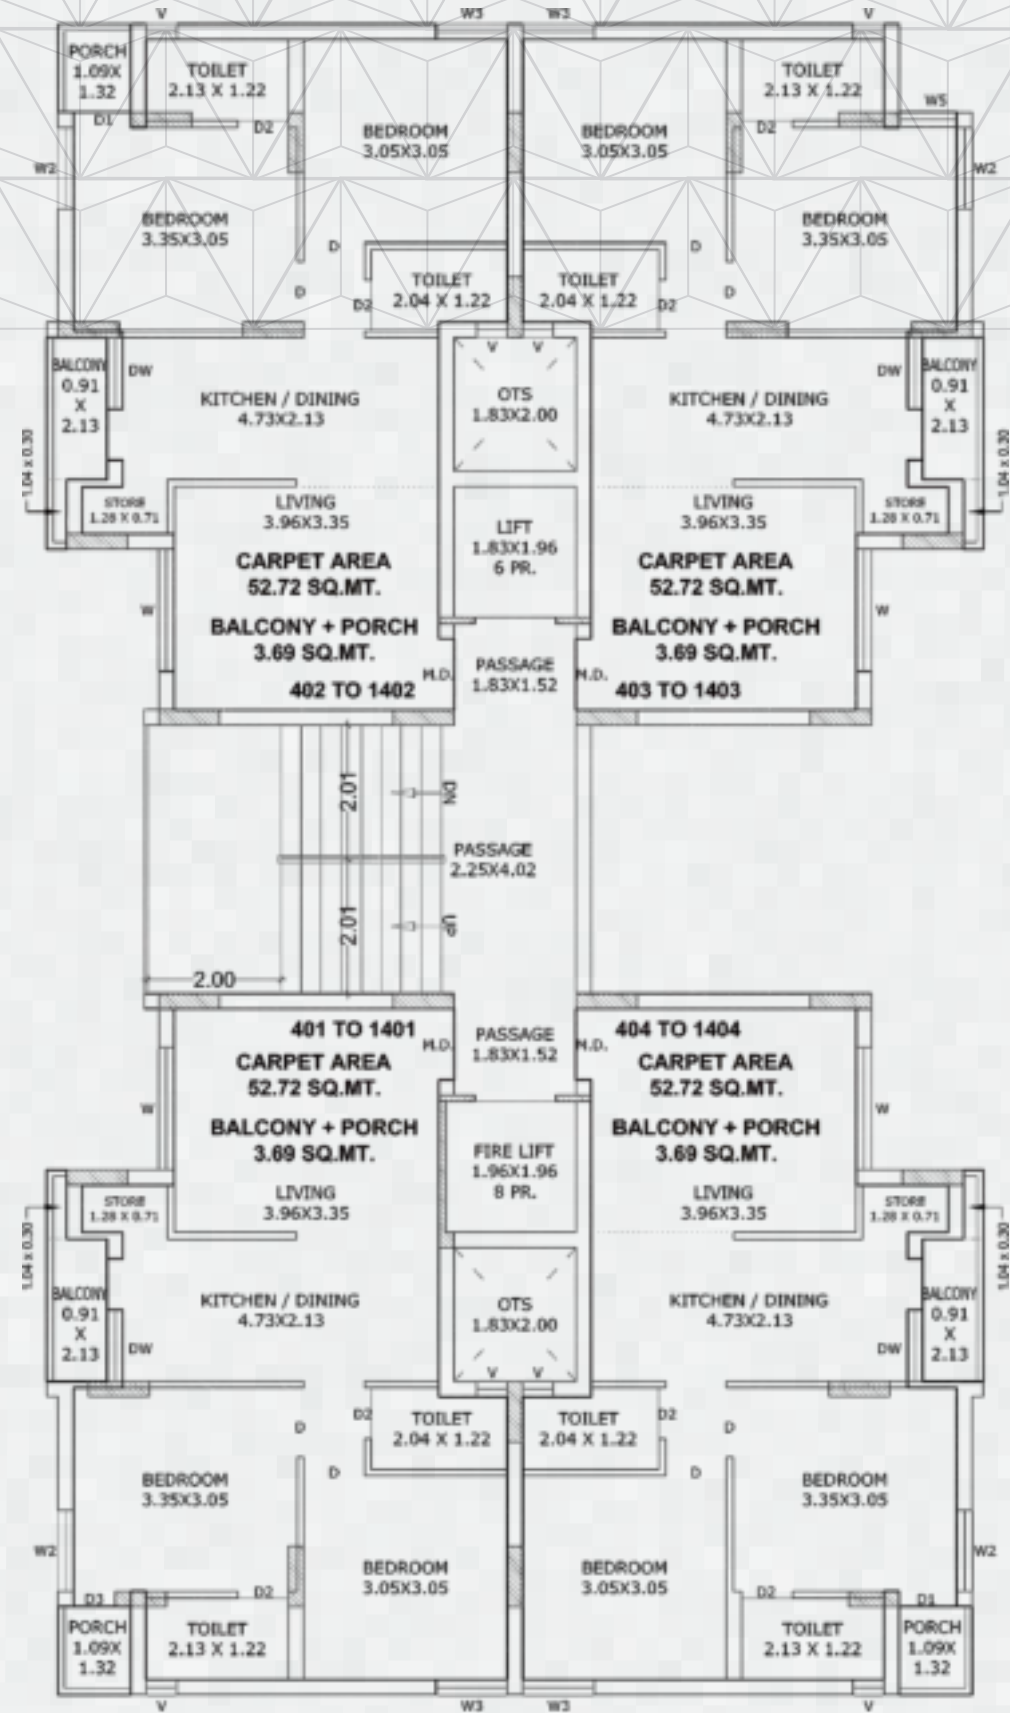

**TYPICAL FLOOR PLAN (4TH TO 14TH)
(UNIT-D)**

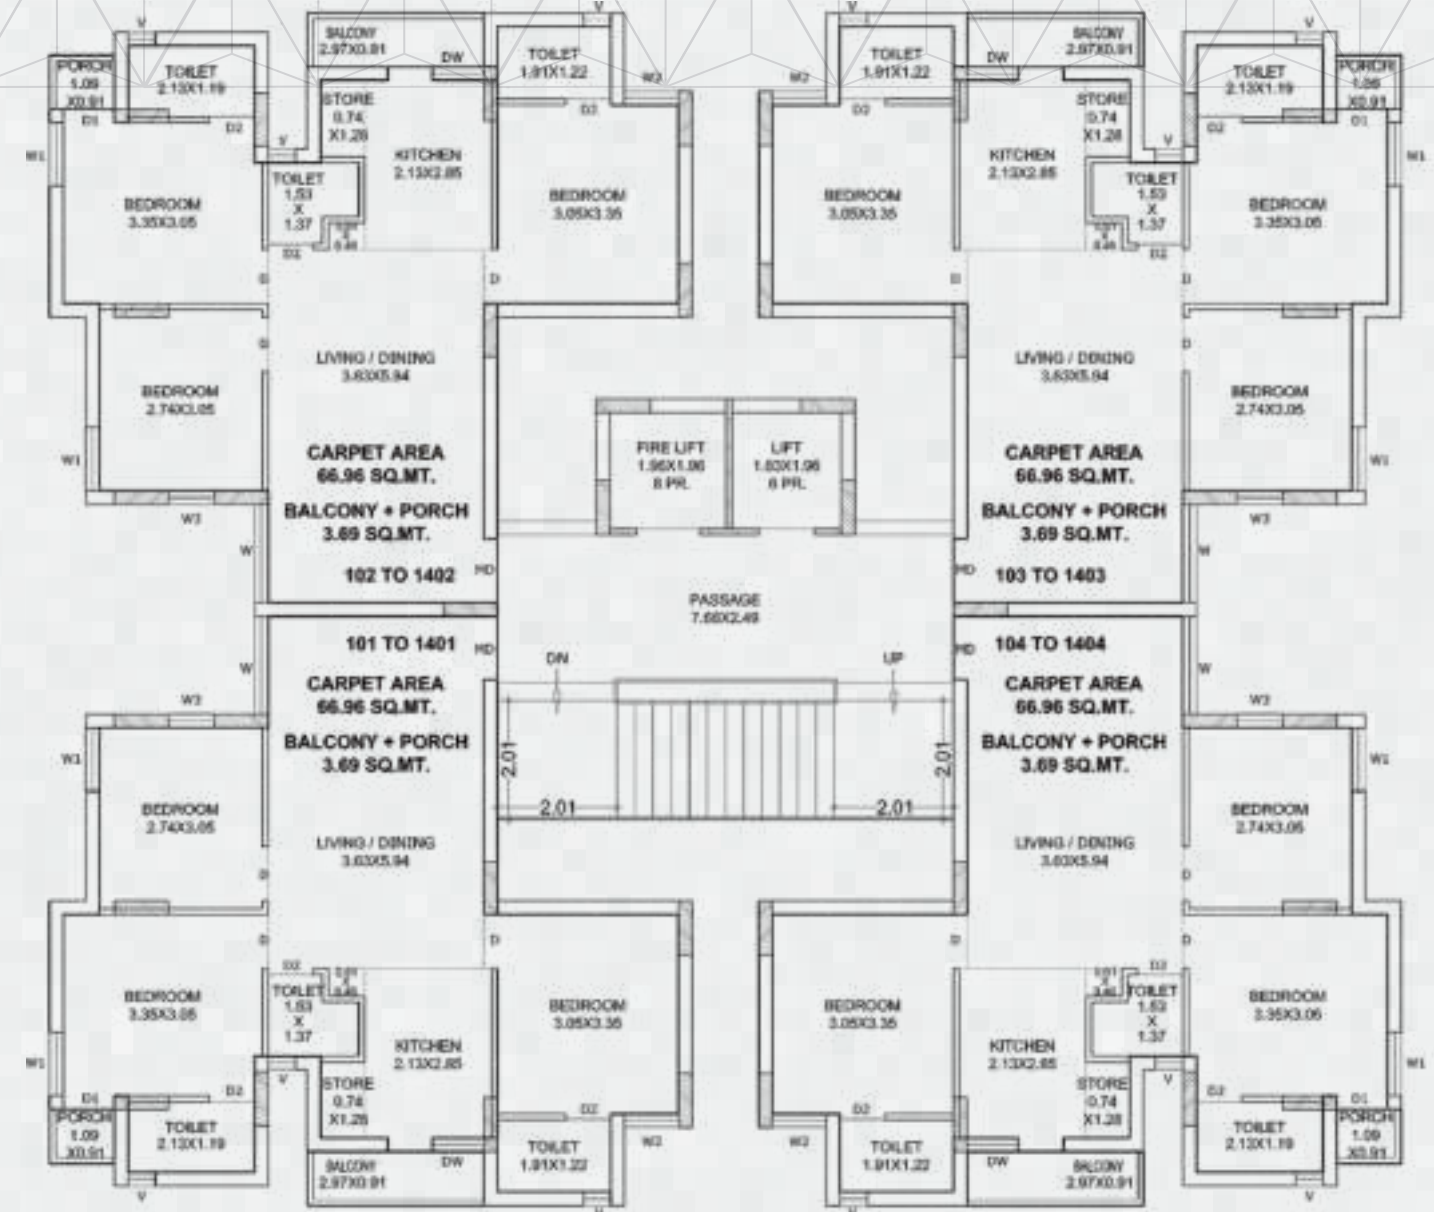

**TYPICAL FLOOR PLAN (1ST TO 14TH)
(UNIT-E)**

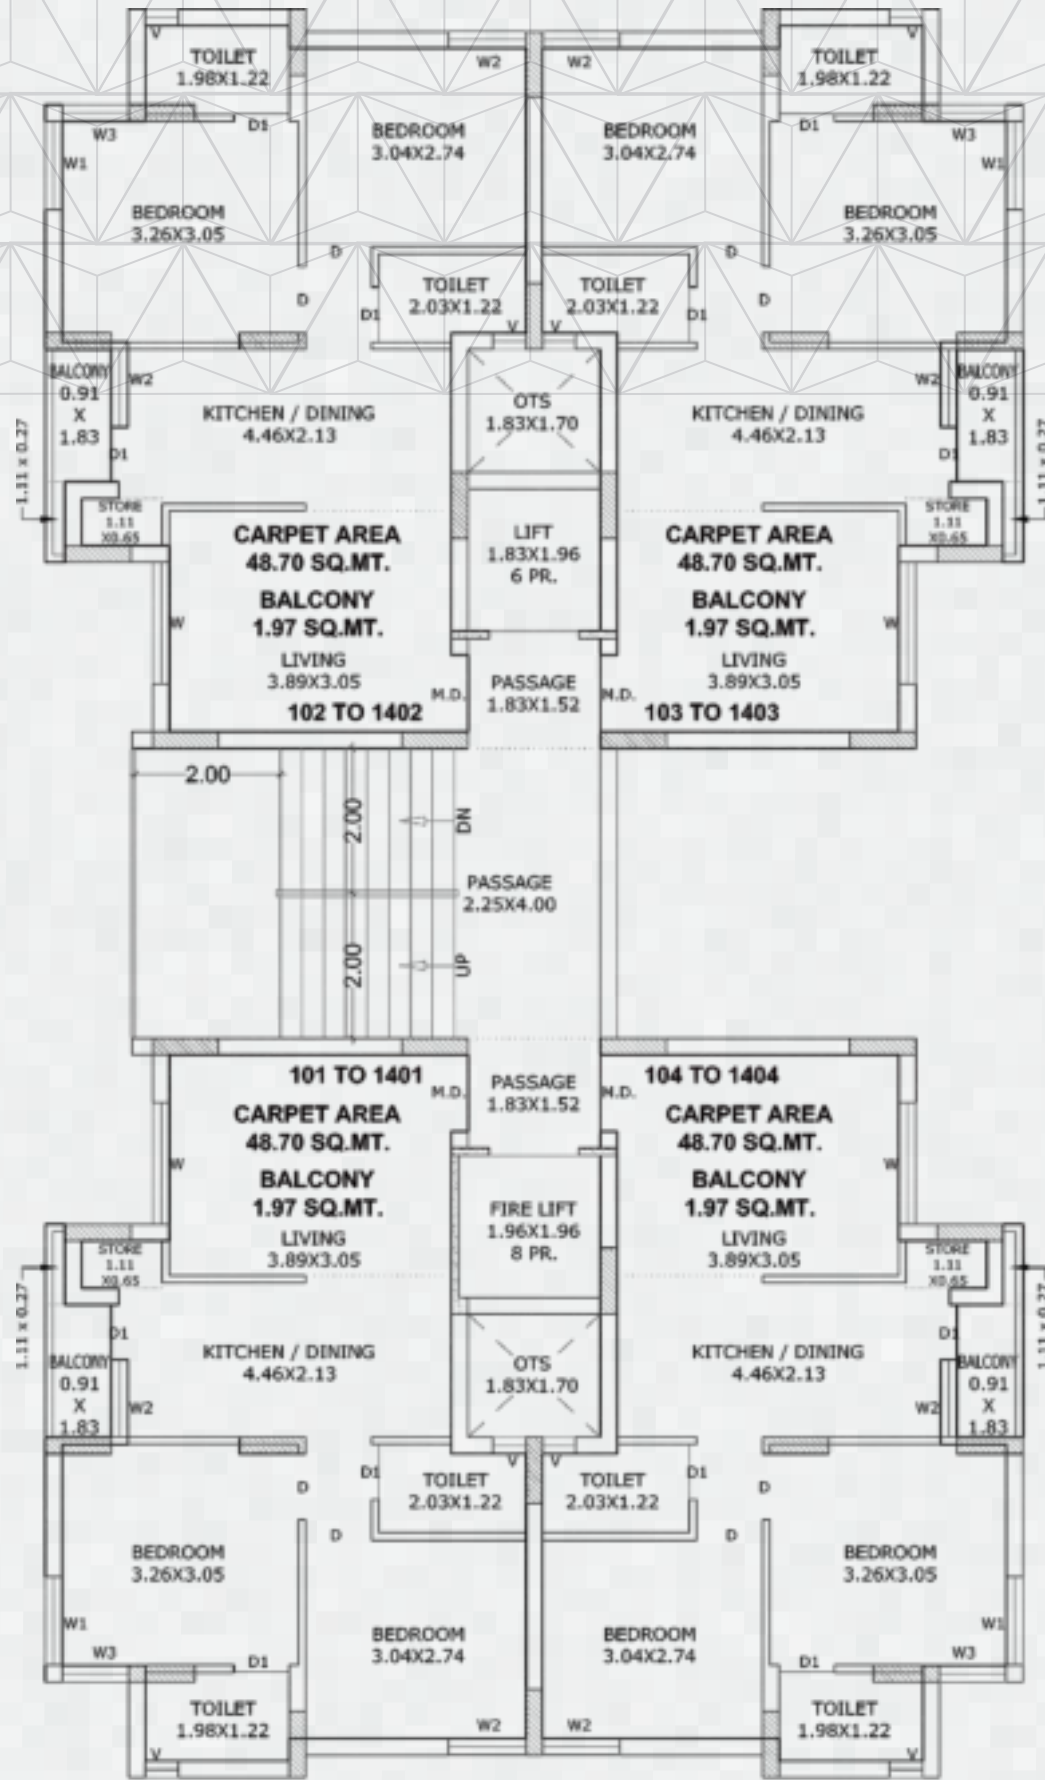


**TYPICAL FLOOR PLAN (1ST TO 14TH)
(UNIT-F)**

Specification

- **ફ્લોરીંગ :** પિટ્ટીફાઇડ ટાઇલ્સ
- **કિચન પ્લેટફોર્મ :** ગ્રેનાઇટ ટોપ એસ એસ સિંક સાથે
- **પ્લમ્બિંગ-બાથરૂમ ફિટિંગ્સ :** સ્ટાન્ડર્ડ બનાવટના
- **સ્ટોર :** નેચરલ સ્ટોન
- **બાથરૂમ :** સંપૂર્ણ પાણી ગ્લેઝ ટાઇલ્સ
- **સેનેટરી વેર :** સ્ટાન્ડર્ડ બનાવટના
- **બારી :** પાવડર કોટેડ એલ્યુમીનીયમ સેક્શન
- **પિન્કો સીલ-ફેમ :** નેચરલ સ્ટોન
- **ઇલેક્ટ્રિકલ એસેસરીઝ :** મોડ્યુલર સ્વીચ
- **આંતરીક દિવાલ :** પુટી ફિનીશ
- **બહારની દિવાલ :** સેન્ડ ફ્રેસ્ટ/ટેક્સચર પ્લાસ્ટર
- **દરવાજા :** મુખ્ય દરવાજો લેમીનેટેડ અન્ય દરવાજા ફ્લશ ડોર
- **એલિવેટર :** સ્ટાન્ડર્ડ બનાવટના
- **કોમન પેસેજ :** પિટ્ટીફાઇડ ટાઇલ્સ
- **પાણી :** અન્ડર ગ્રાઉન્ડ ટાંકી, ઓવર હેડ ટાંકી અને બોર સુધિયા

Amenities

- ગ્રાઉન્ડ તથા બેઝમેન્ટ પાર્કિંગ
- લેન્ડ સ્કેપ ગાર્ડન
- ક્લબ હાઉસ, ગેઇમ ઝોન
- સીસીટીવી કેમેરા સિસ્ટમ
- ચિલ્ડ્રન પ્લે એરિયા
- ઇન્ટરકોમ સુવિધા
- સોલાર વોટર હિટર સિસ્ટમ
- જનરેટર સામાન્ય વપરાશ માટે
- ફાયર સેફ્ટી સિસ્ટમ
- ઇન્ટર્નલ સીસી રોડ
- ટાઇટલ કલીયર અને લોન મળવા પાત્ર

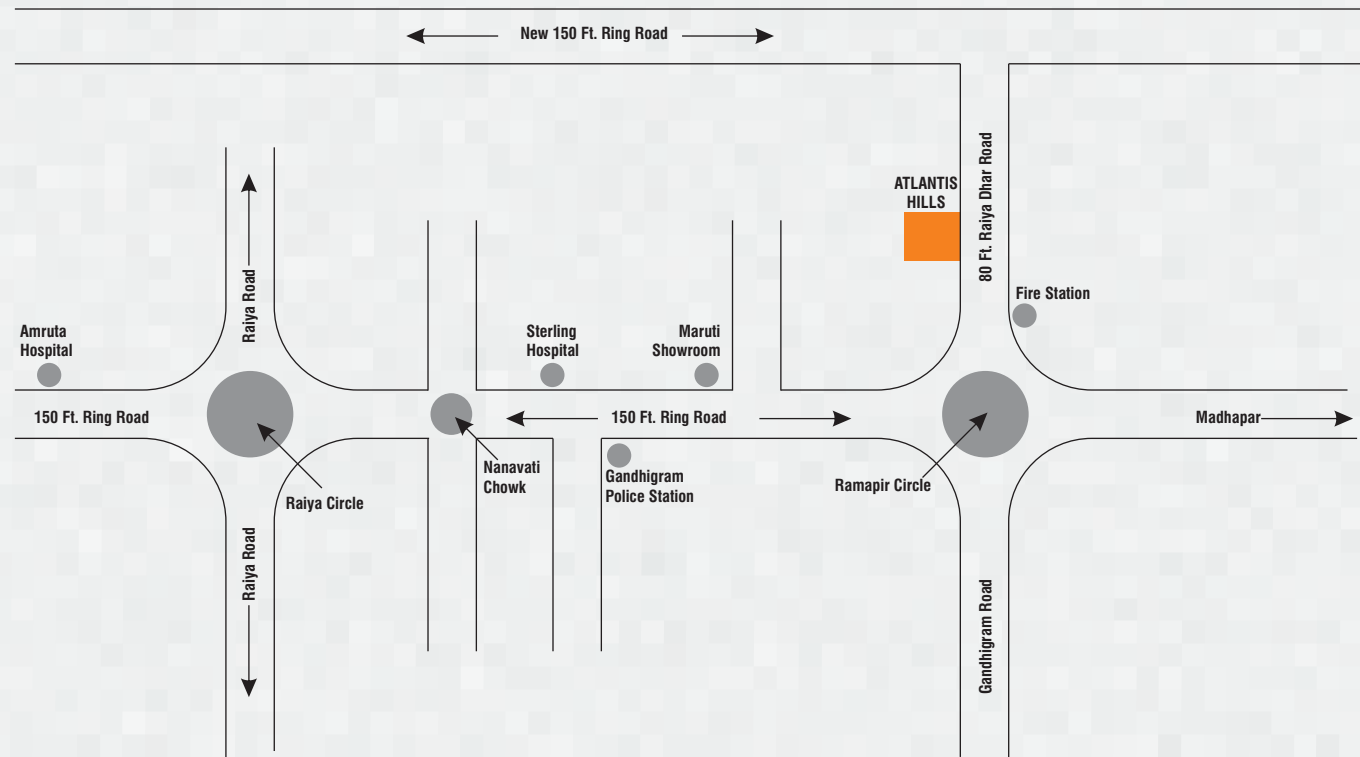

Location Map



Site Address:

80 Feet Raiyadhar Road, Nr. Ramdevpir Chowkdi,
Off 150 Feet Ring Road, Rajkot - 360 007 Gujarat, India.



Note:• Stamp duty, registration charges, legal, PGVCL, drainage, water, society maintenance, etc shall be borne by the purchaser. • GST and other taxes as and when applicable shall be borne by the purchaser. • In the interest of continual developments in design & quality of construction, the developers reserve all rights to make any changes without prior notice in the technical specifications, design, planning layouts. • Any changes made by the developers in the planning of layout due to the changes in FSI shall be accepted by the purchaser. • It will be compulsory to become a member of flat owner's association. • All information are for basic understanding purpose only. Builder reserves the right to make any changes. • All the dimensions given are apx and unfinished. It should not be used as legal document. • Subject to Rajkot Jurisdiction.

